



Podélný profil: TRASA - SPOJKA  
 Rozsah: km 0,00000 - km 0,16424  
 M 1:1000/100

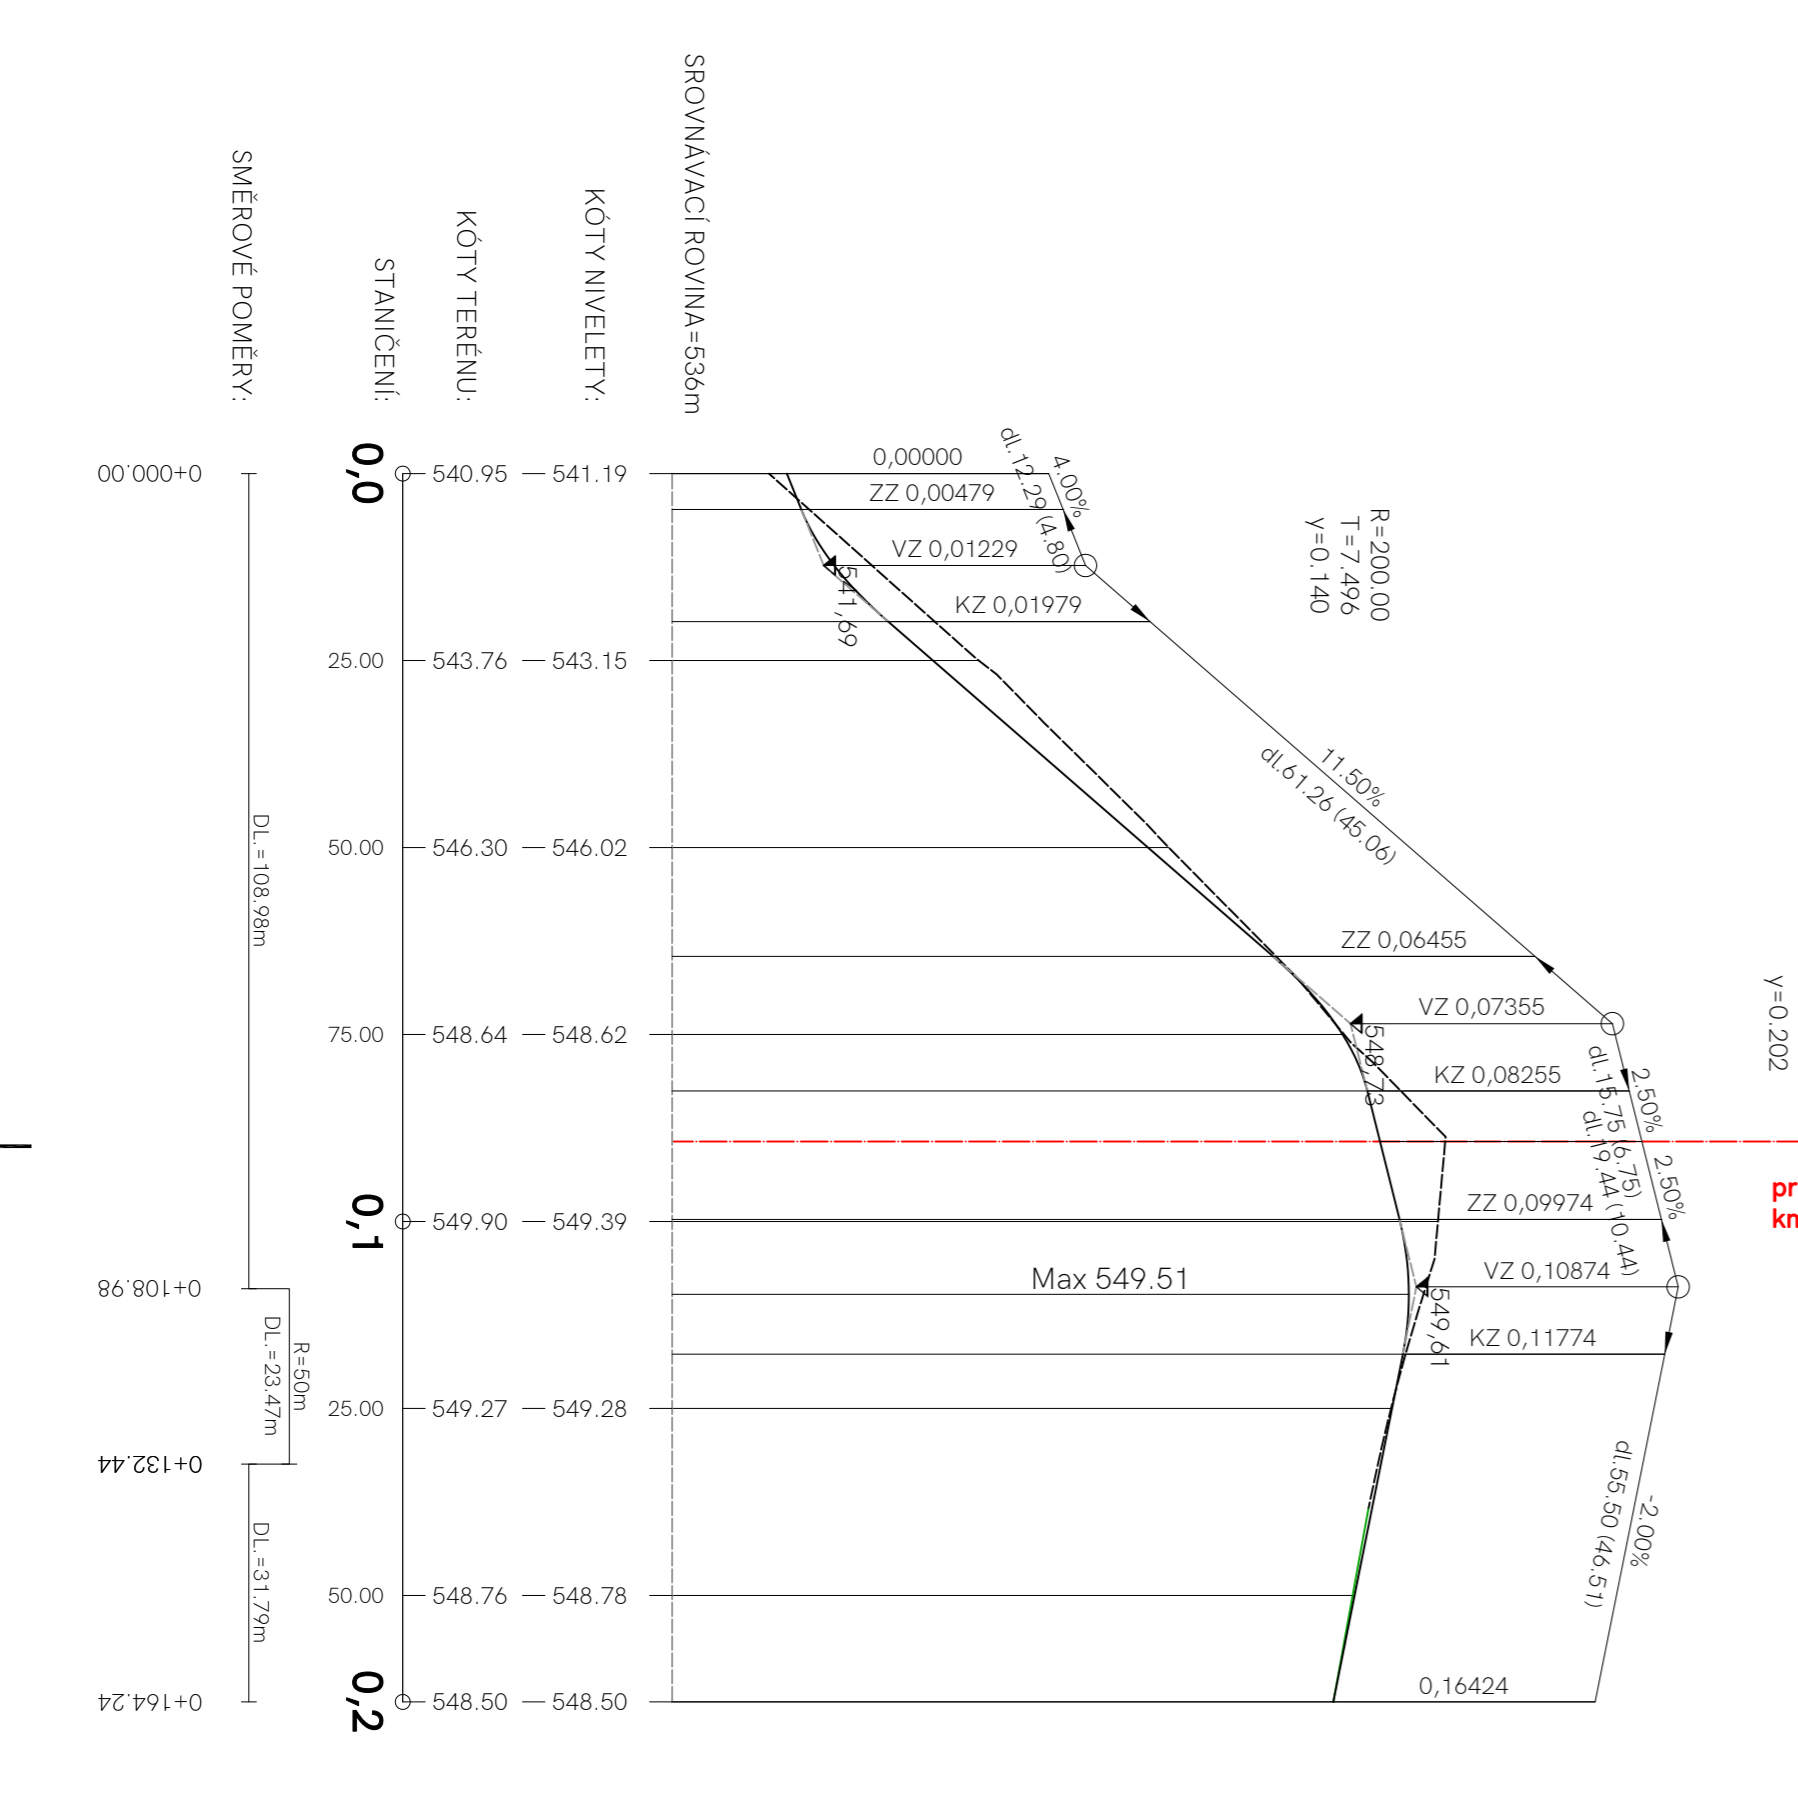

Podélný profil: TRASA - III - 19844  
 Rozsah: km 0,00000 - km 0,31523  
 M 1:1000/100

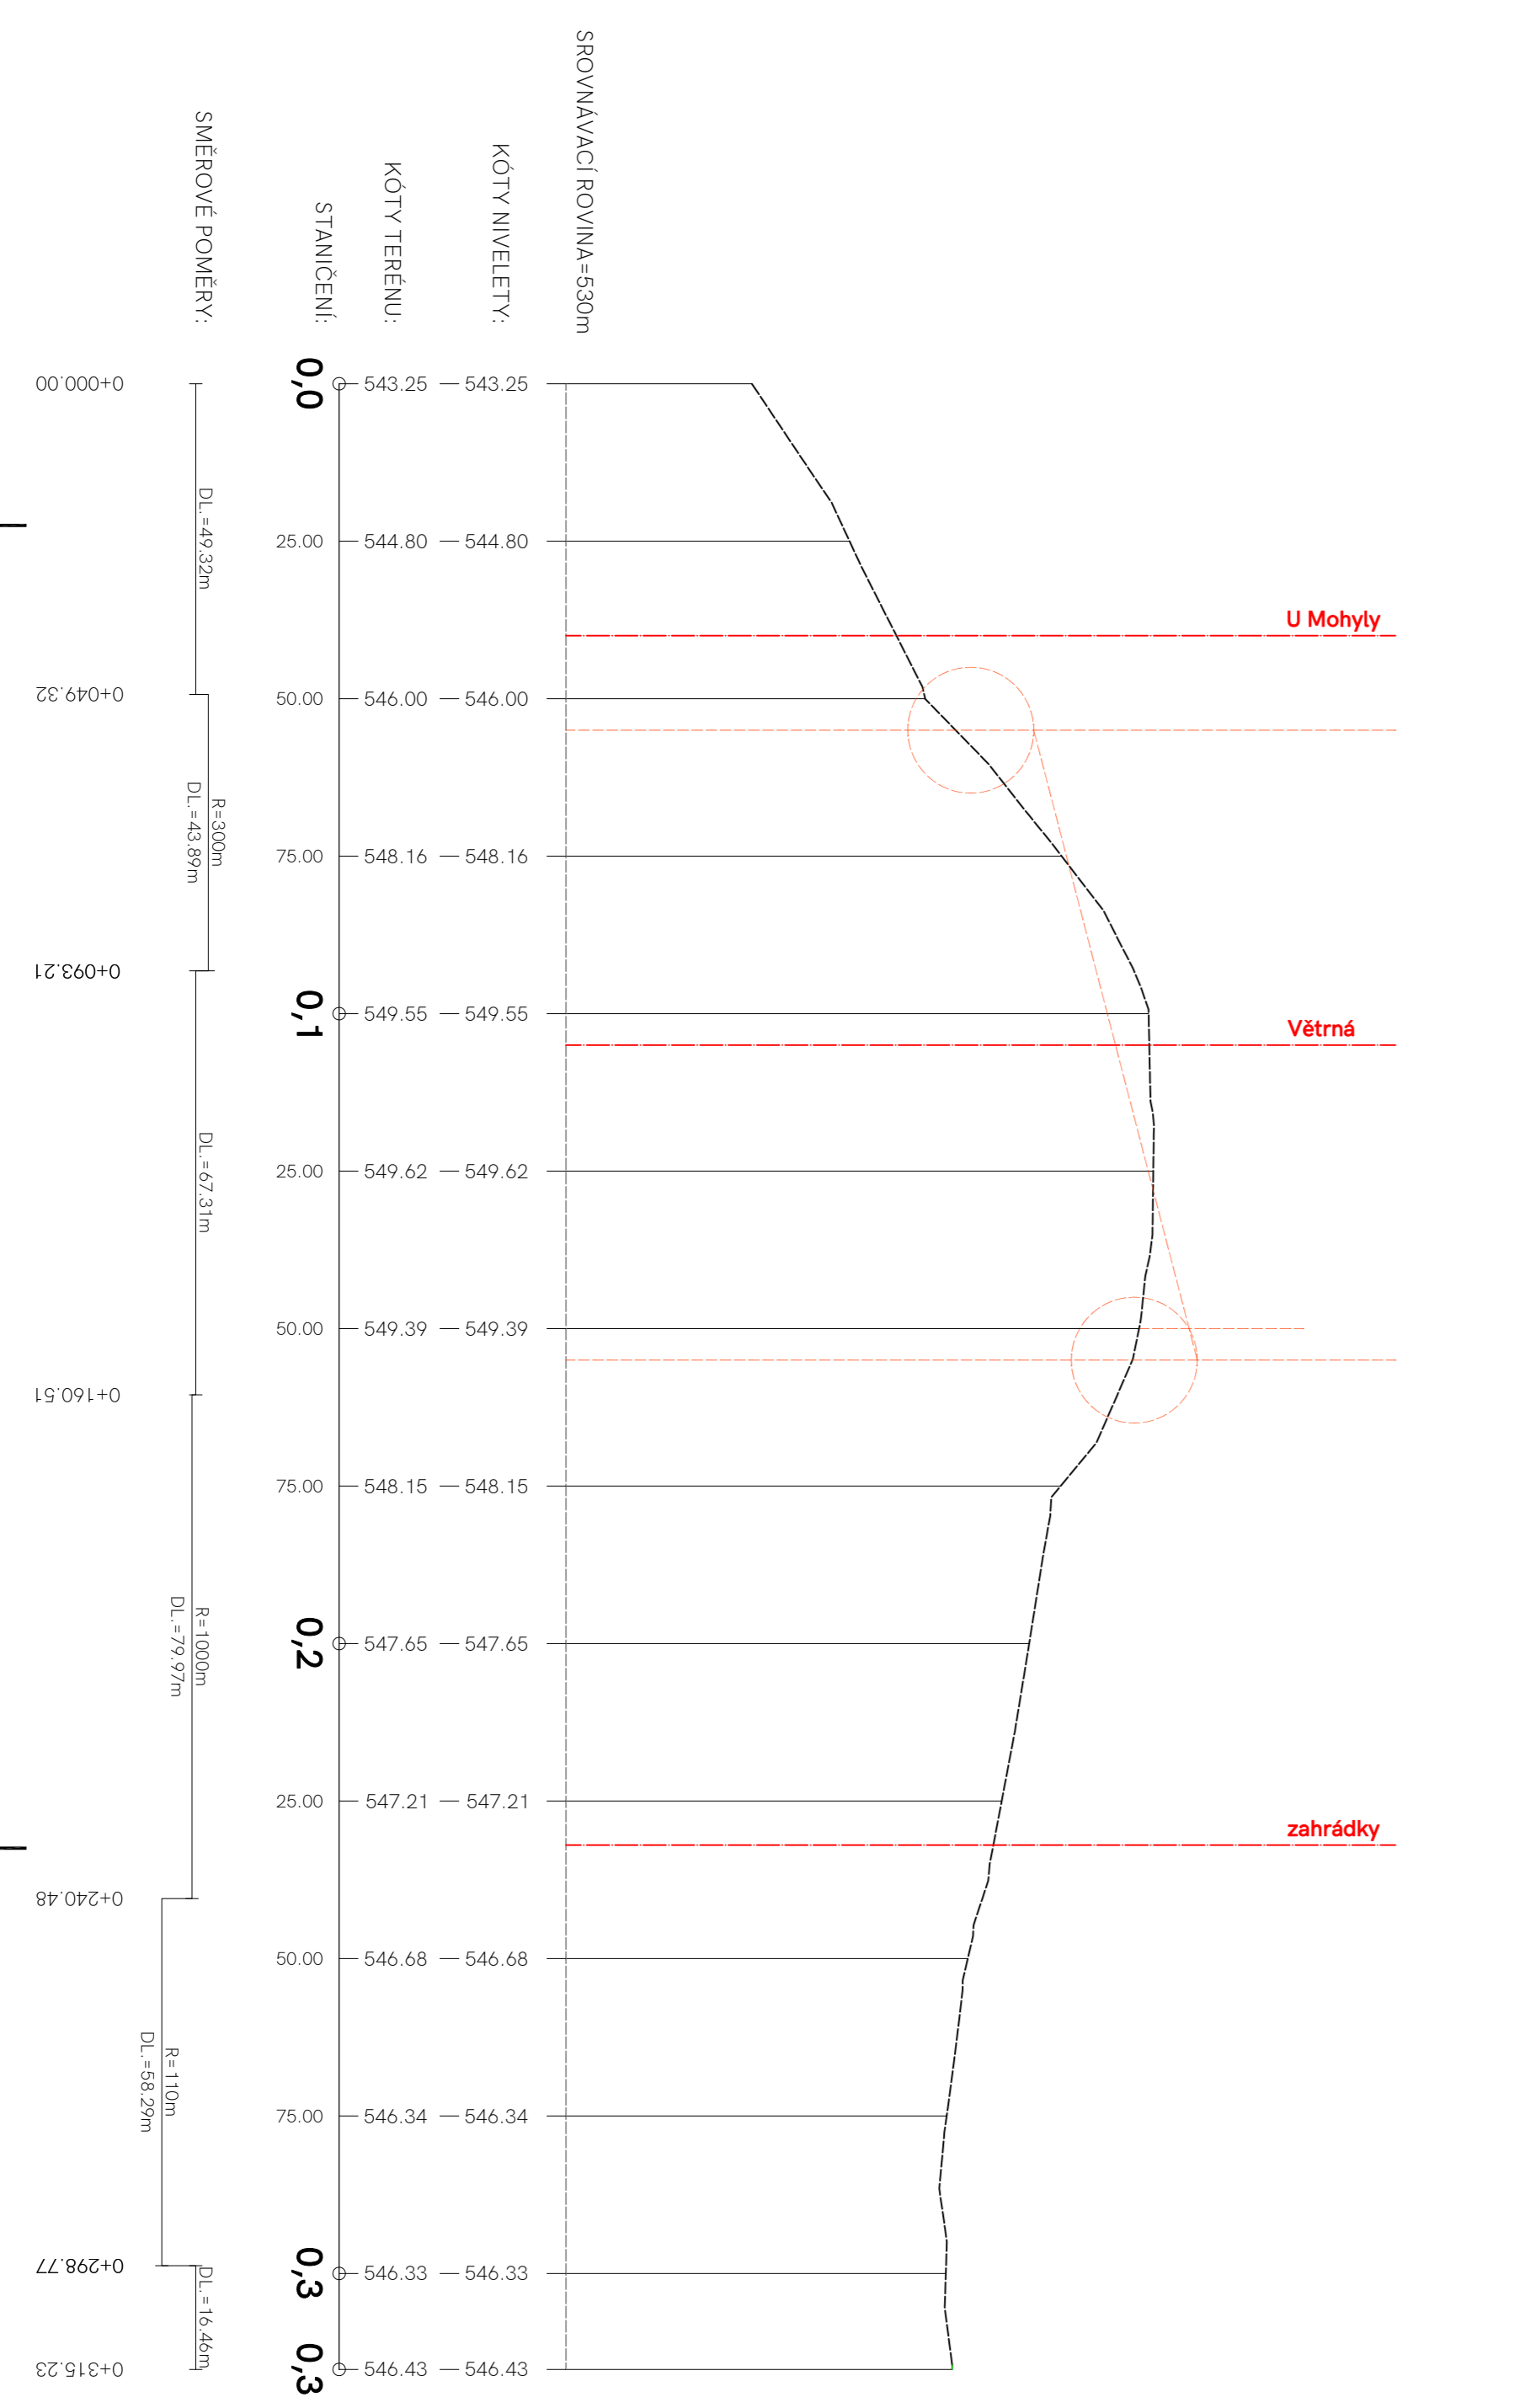

Průčný profil (0,748 71 km)

